


SECOND DWELLING GROUND FLOOR PLAN

Scale 1:100

AREAS


Ground Floor = 32sq.m
 First Floor = 32sq.m
 Garage = 19sq.m
 Balcony = 17sq.m
 Total = 100sq.m

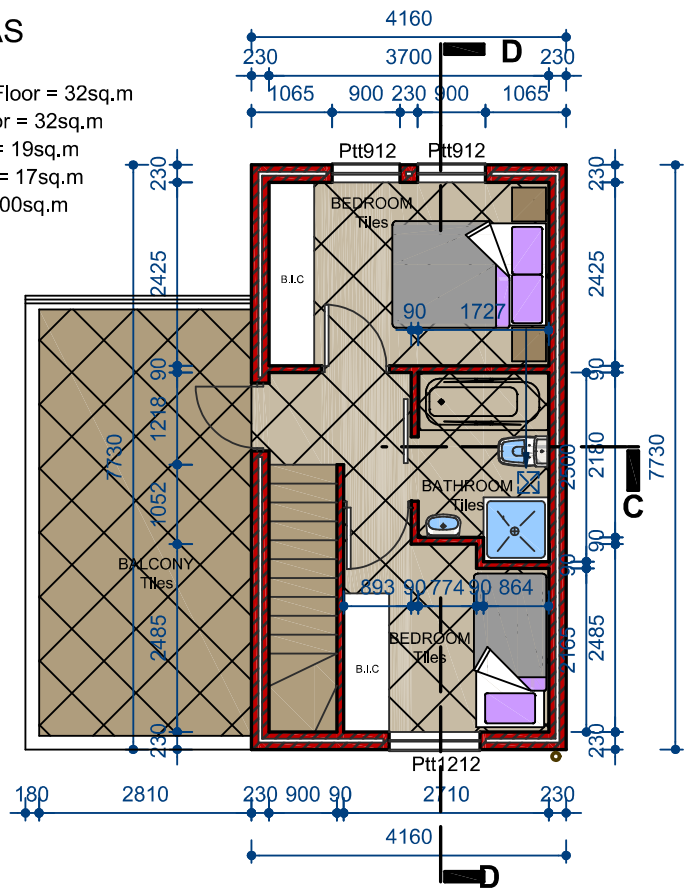

SECOND DWELLING FIRST FLOOR PLAN

Scale 1:100

UNIT TYPE 2

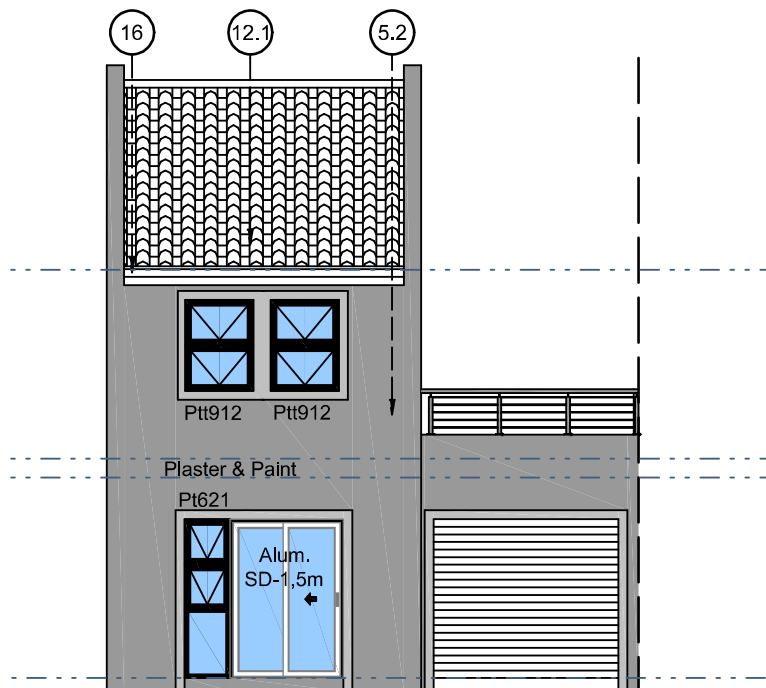

Second Dwelling Front Elevation

Scale 1:100

Project Details

EPANGELLO
PROPERTY SOLUTIONS

Drawing Details

PROPOSED RESIDENTIAL
DEVELOPMENT TYPE 2
NIGHTINGALE
KRAAIFONTEIN

Property Details

SECOND DWELLING
PLANS & FRONT ELEVATION

PRELIMINARY TENDER DRAWINGS

SKETCH PLANS WORKING DRAWINGS

MUNICIPAL DRAWINGS FINAL DRAWINGS

SITE PLAN	DETAILS	SACAP NO.	E213
FLOOR PLANS	ROOF PLAN	DRAWN	S.KAMISH
SECTIONS	STORM WATER	CHECKED	R.UTTERS
ELEVATIONS	SPICES	SCALE	A5:3000W
SEWERAGE	SCHEDULES	DATE	2021/07/01

Chameleon Architects
Pty Ltd 2012/073238/07

38 QUEEN STREET / DURBANVILLE
PO BOX 4063 TYGER VALLEY 7536
TELEPHONE NUMBERS
021 979 8898 or 021 976 9154 or 021 979 0143
E-MAIL: ruf@chameleonarch.co.za

Client Signature _____

Architect's Signature _____

No	Revision Summary	Date
-	-	-
-	-	-
-	-	-
-	-	-
-	-	-
-	-	-
-	-	-
-	-	-
-	-	-
-	-	-
-	-	-

Drawing no. Marketing T2 SD

Revision 0

Drawing Path: C:\Working\Marketing Plans.dwg