


MAIN DWELLING GROUND FLOOR PLAN

Scale 1:100

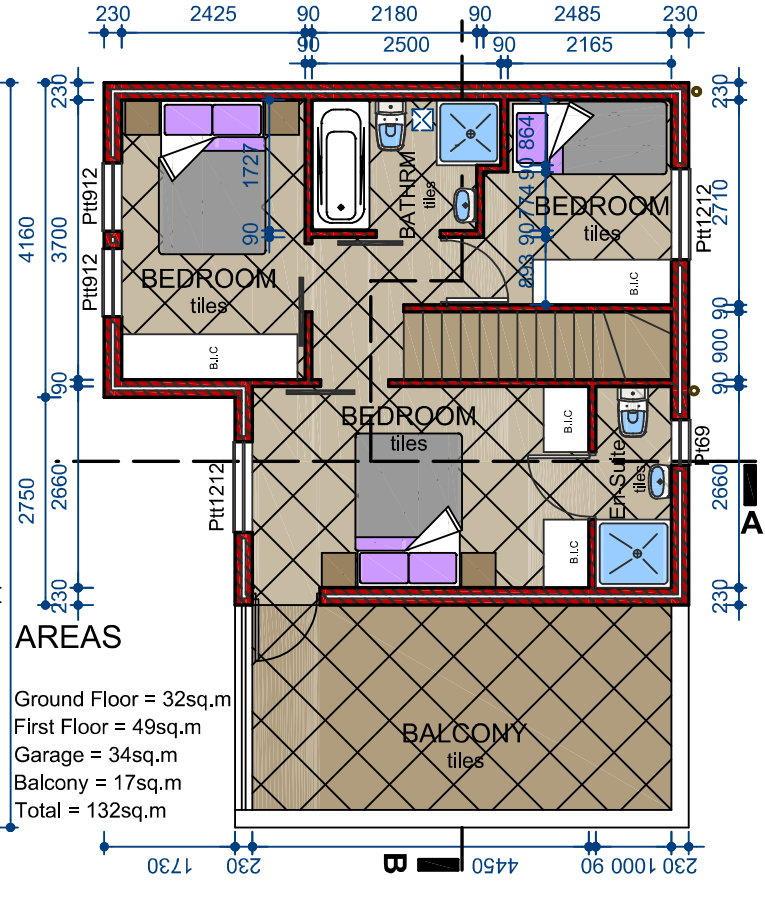


AREAS

Ground Floor = 32sq.m  
 First Floor = 49sq.m  
 Garage = 34sq.m  
 Balcony = 17sq.m  
 Total = 132sq.m

MAIN DWELLING FIRST FLOOR PLAN

Scale 1:100

# UNIT TYPE 3

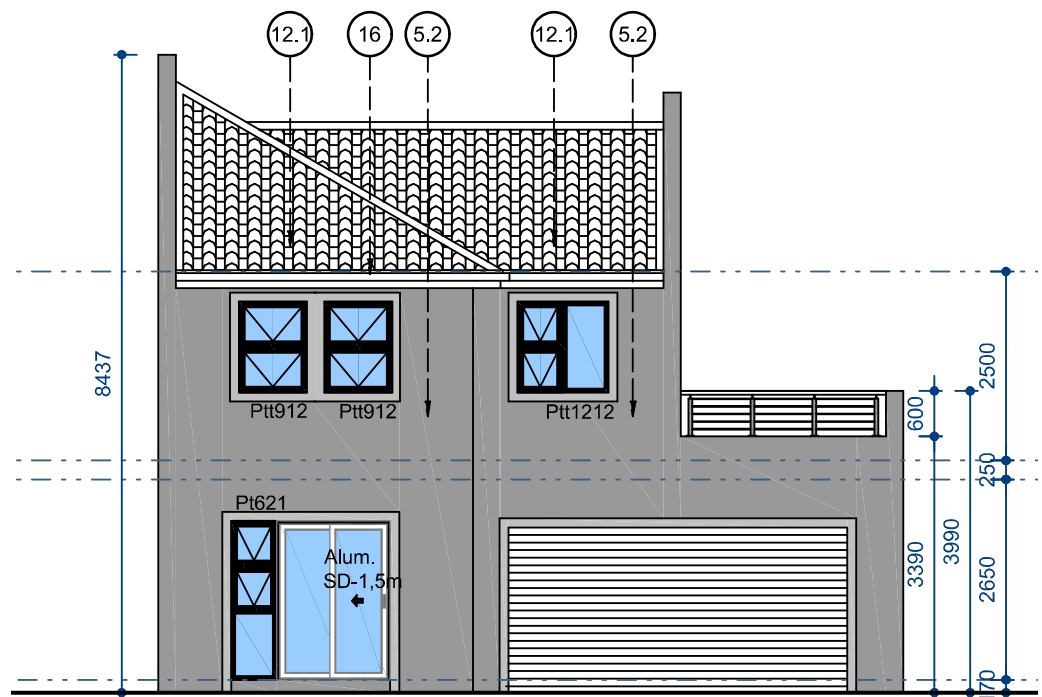

Main Dwelling Front Elevation

Scale 1:100

Project Details				
EPANGELLO PROPERTY SOLUTIONS				
Drawing Details				
PROPOSED RESIDENTIAL DEVELOPMENT TYPE 3 NIGHTINGALE KRAAIFONTEIN				
Property Details				
MAIN DWELLING PLANS & FRONT ELEVATION				
PRELIMINARY	<input type="radio"/> TENDER DRAWINGS			
SKETCH PLANS	<input type="radio"/> WORKING DRAWINGS			
MUNICIPAL DRAWINGS	<input checked="" type="radio"/> FINAL DRAWINGS			
SITE PLAN	DETAILS	SACAP NO.	8213	
FLOOR PLANS	ROOF PLAN	DRAWN	S KAMISH	
SECTIONS	STORM WATER	CHECKED	R BUTTERS	
ELEVATIONS	SECS	SCALE	AS SHOWN	
SEWERAGE	SCHEDULES	DATE	12/2/2021	
 <b>Chameleon Architects</b> Pty Ltd 2012/073238/07 38 QUEEN STREET / DURBANVILLE PO BOX 4063 TYGER VALLEY 7536 TELEPHONE NUMBERS 021 976 8898 or 021 976 9154 or 021 979 0143 E-MAIL: rudi@chameleonarch.co.za				
Client Signature		Architect Signature		
No		Revision Summary		Date
Drawing no.		Marketing T3 MD		Revision
0		0		0
Drawing Path: E:\Nightingale-Marketing Plans.dwg				